



GDA Boundary

Approximately 43,000 linear feet (8.14 miles) of building frontages within the BID boundaries

Garment District Alliance





December 2017

ATTACHMENT B

BROADWAY PEDESTRIAN PLAZAS

Large Terracast - 51
 Medium Terracast - 53
 Tree Planters - 30
 Total - 134


BROADWAY PLAZAS & PLANTER LOCATIONS SITE PLAN

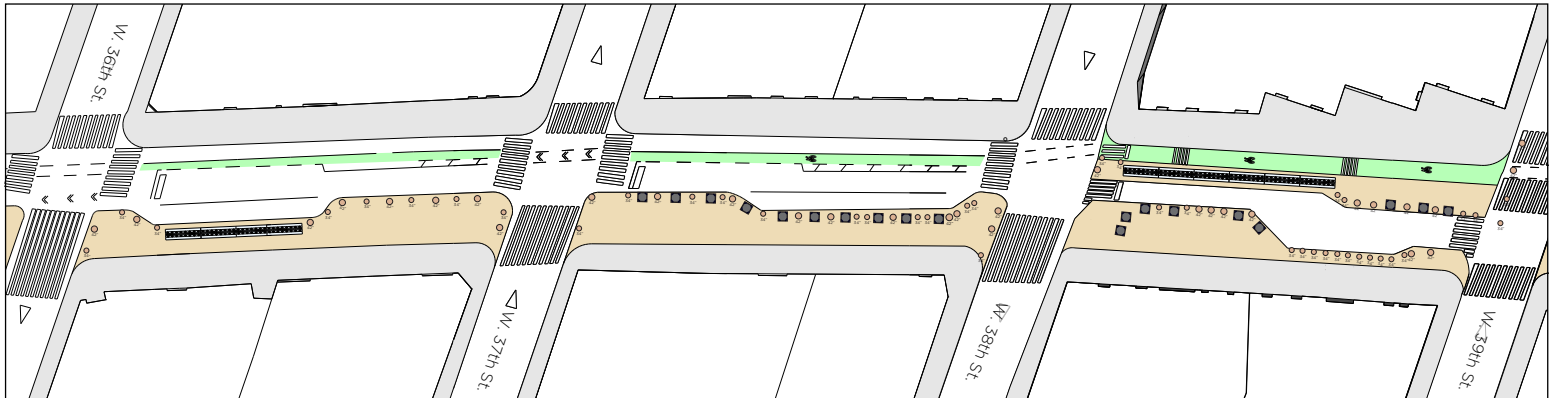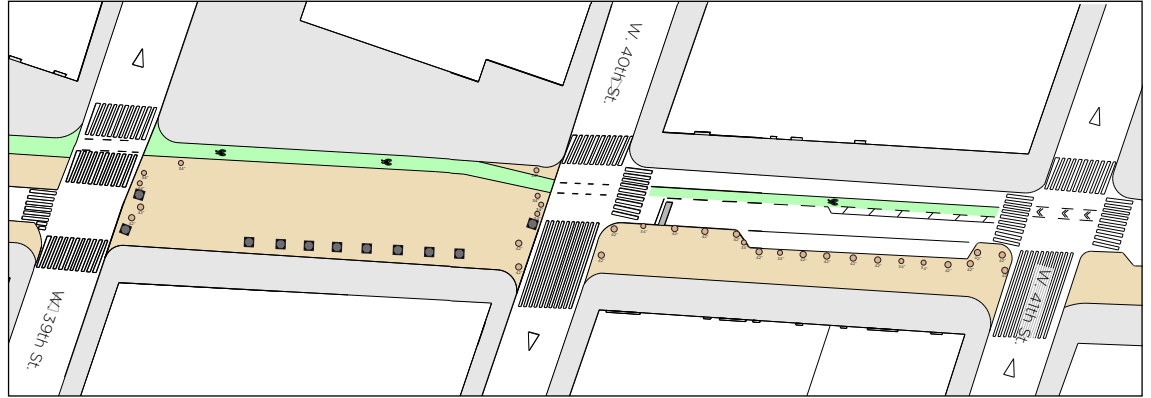


TERRACAST STEP PLANTER TSP-32

SPECS AT A GLANCE

TOP ID: 31"
 TOP OD: 34"
 BASE ID: 19"
 HEIGHT: 27"
 VOLUME: 64 GALLON
 8.6 FT³
 WEIGHT: 29LBS

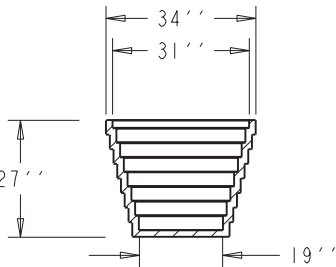



TREE PLANTERS

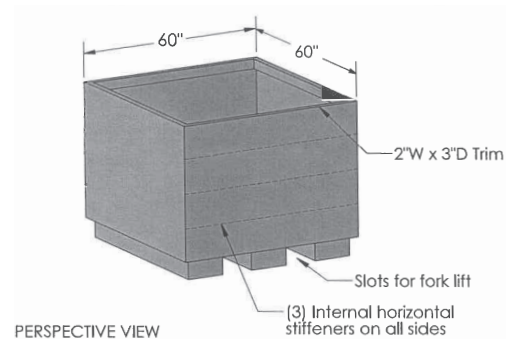

TERRACAST STEP PLANTER TSP-40

SPECS AT A GLANCE

TOP ID: 38"
 TOP OD: 42"
 BASE ID: 22"
 HEIGHT: 33"
 VOLUME: 115 GALLON
 15.3 FT³
 WEIGHT: 44LBS

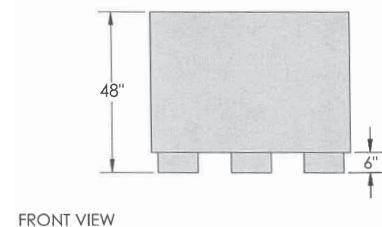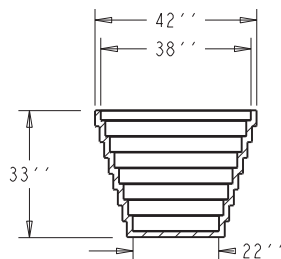


ATTACHMENT C

SEVENTH AVENUE PEDESTRIAN CORRIDOR

Large Terracast - 2
 Medium Terracast - 33
 Polystone Box - 63
 Total - 98

SEVENTH AVENUE PEDESTRIAN CORRIDOR TERRACAST AND POLYSTONE BOX PLANTERS SITE PLAN

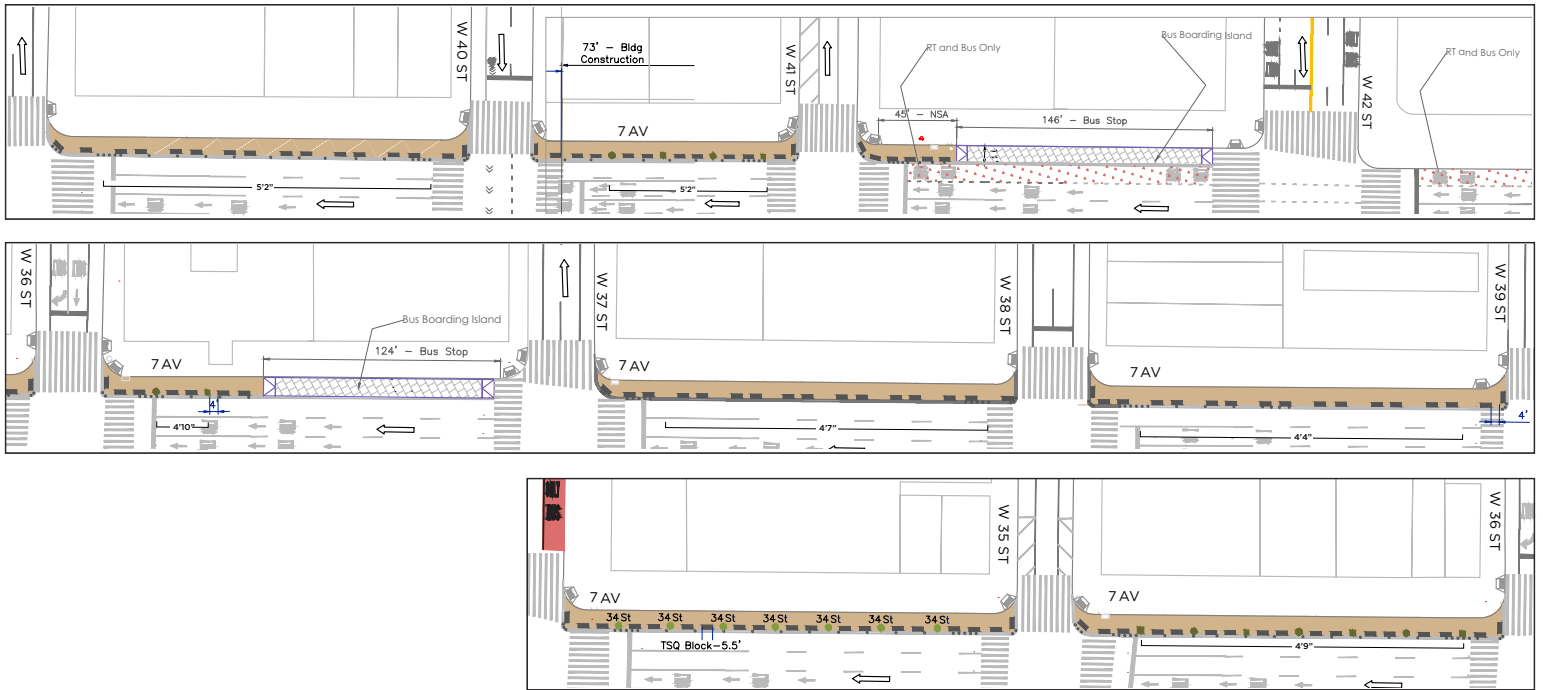


TERRACAST STEP PLANTER TSP-32

SPECS AT A GLANCE

TOP ID: 31''
 TOP OD: 34''
 BASE ID: 19''
 HEIGHT: 27''
 VOLUME: 64 GALLON
 8.6 FT³

WEIGHT: 29LBS

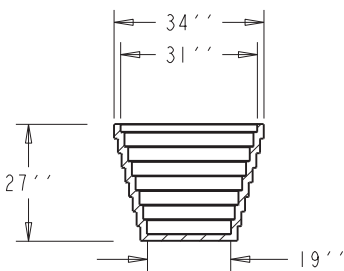

POLYSTONE BOX PLANTERS

DIMENSIONS: 46" L x 17" W x 12"




TERRACAST STEP PLANTER TSP-40

SPECS AT A GLANCE

TOP ID: 38''
 TOP OD: 42''
 BASE ID: 22''
 HEIGHT: 33''
 VOLUME: 115 GALLON
 15.3 FT³



WEIGHT: 44LBS

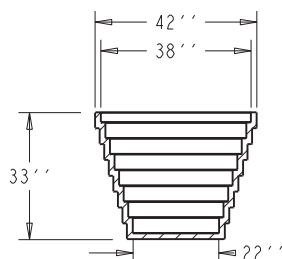

EIGHTH AVENUE PEDESTRIAN CORRIDOR

- Large Terracast - 51
- Medium Terracast - 53
- Tree Planters - 30
- Total - 134


EIGHTH AVENUE
PEDESTRIAN CORRIDOR
SITE PLAN

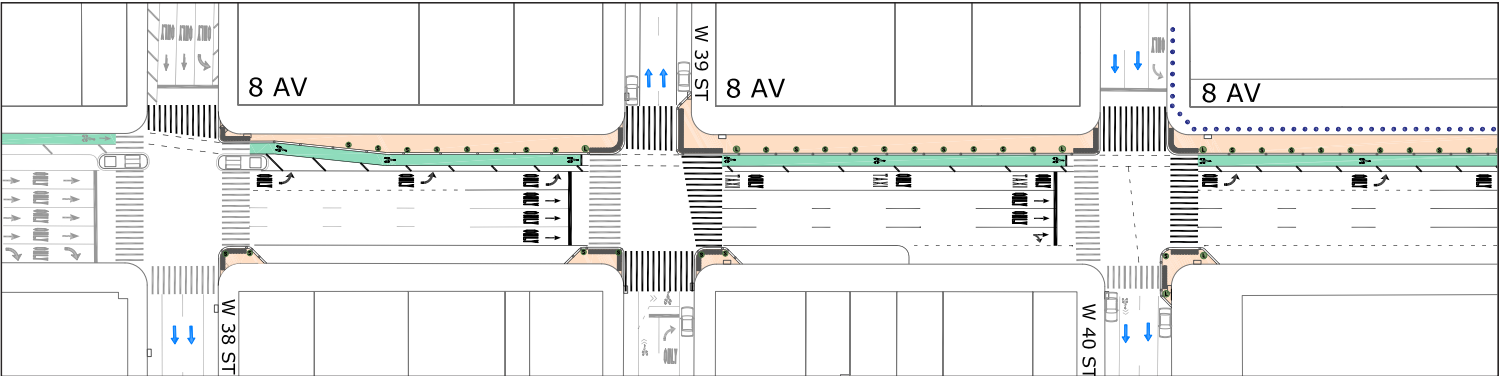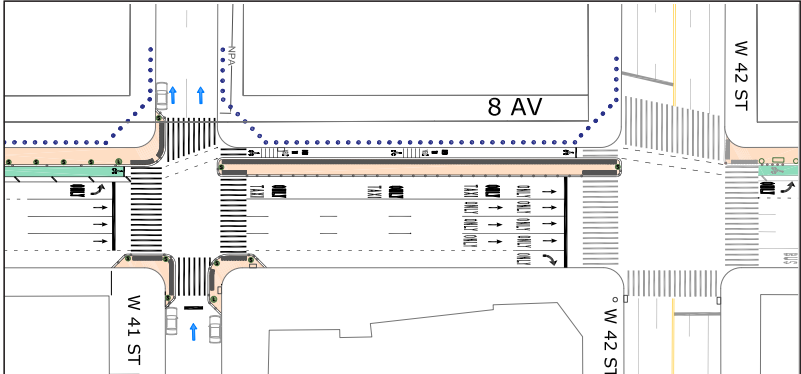

TERRACAST STEP PLANTER TSP-32

SPECS AT A GLANCE


- TOP ID: 31"
- TOP OD: 34"
- BASE ID: 19"
- HEIGHT: 27"
- VOLUME: 64 GALLON
- 8.6 FT^3
- WEIGHT: 29LBS

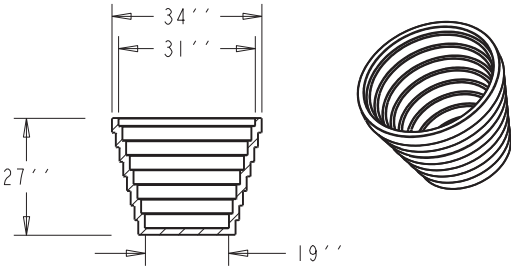

TERRACAST STEP PLANTER TSP-40

SPECS AT A GLANCE

- TOP ID: 38"
- TOP OD: 42"
- BASE ID: 22"
- HEIGHT: 33"
- VOLUME: 115 GALLON
- 15.3 FT^3
- WEIGHT: 44LBS

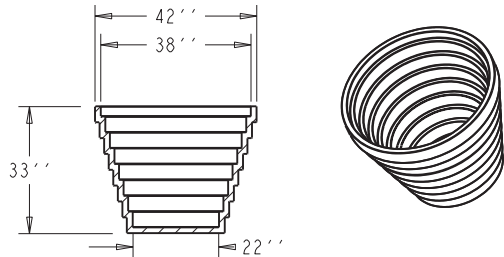

DISTRICT-WIDE TREE PITS

Tree Pits - 123



- GDA Boundary
- Tree Pits (123)

Street Trees

TREE PITS

DIMMENSIONS: 4'x4' or 4'x6'

Ground level plantings and trees



ATTACHMENT F

WEST 35TH STREET MIDTOWN SOUTH PRECINCT

Flower Beds - 2

DIMMENSIONS: 42' x 4' and 36' x 3'

